


CROTON



SERGEANTSVILLE

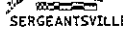

LEGEND

- A-1 AGRICULTURAL/RESIDENTIAL
- A-2 AGRICULTURAL/RESIDENTIAL
- C-1 HIGHWAY COMMERCIAL
- I-1 LIGHT INDUSTRIAL
- I-2 QUARRY INDUSTRIAL
- V-1 VILLAGE RESIDENTIAL-COMMERICAL
- V-2 VILLAGE RESIDENTIAL-COMMERICAL

PREPARED BY HUNTERDON COUNTY PLANNING BOARD

TOWNSHIP OF DELAWARE

ZONING MAP


NOVEMBER 1986

ROCKS COUNTY PENNSYLVANIA

Revision	Box	Bl.	Lot	Zone
Or. 1992-19LU	59/10	75.65	acres in	A-1 Zone
11/9/1992	59/10	15	acres in	G-A Zone
Or. 1996-19LU	24/4			V-3 Zone
6/10/96				
Or. 2004-22LU	59/3	244.38	acres in	I-2 Zone
11/29/04	59/11	61.03	acres in	I-1 Zone



Junz 28, 2010
 Proposed Zone Changes
 OR 2010-06LU
 Changes Bl. 59, Lot 10 from
 A-1 and G-A Zones to A-1 Zone.
 Changes Bl. 59, Lot 11 from
 I-1 Zone to A-1 Zone.

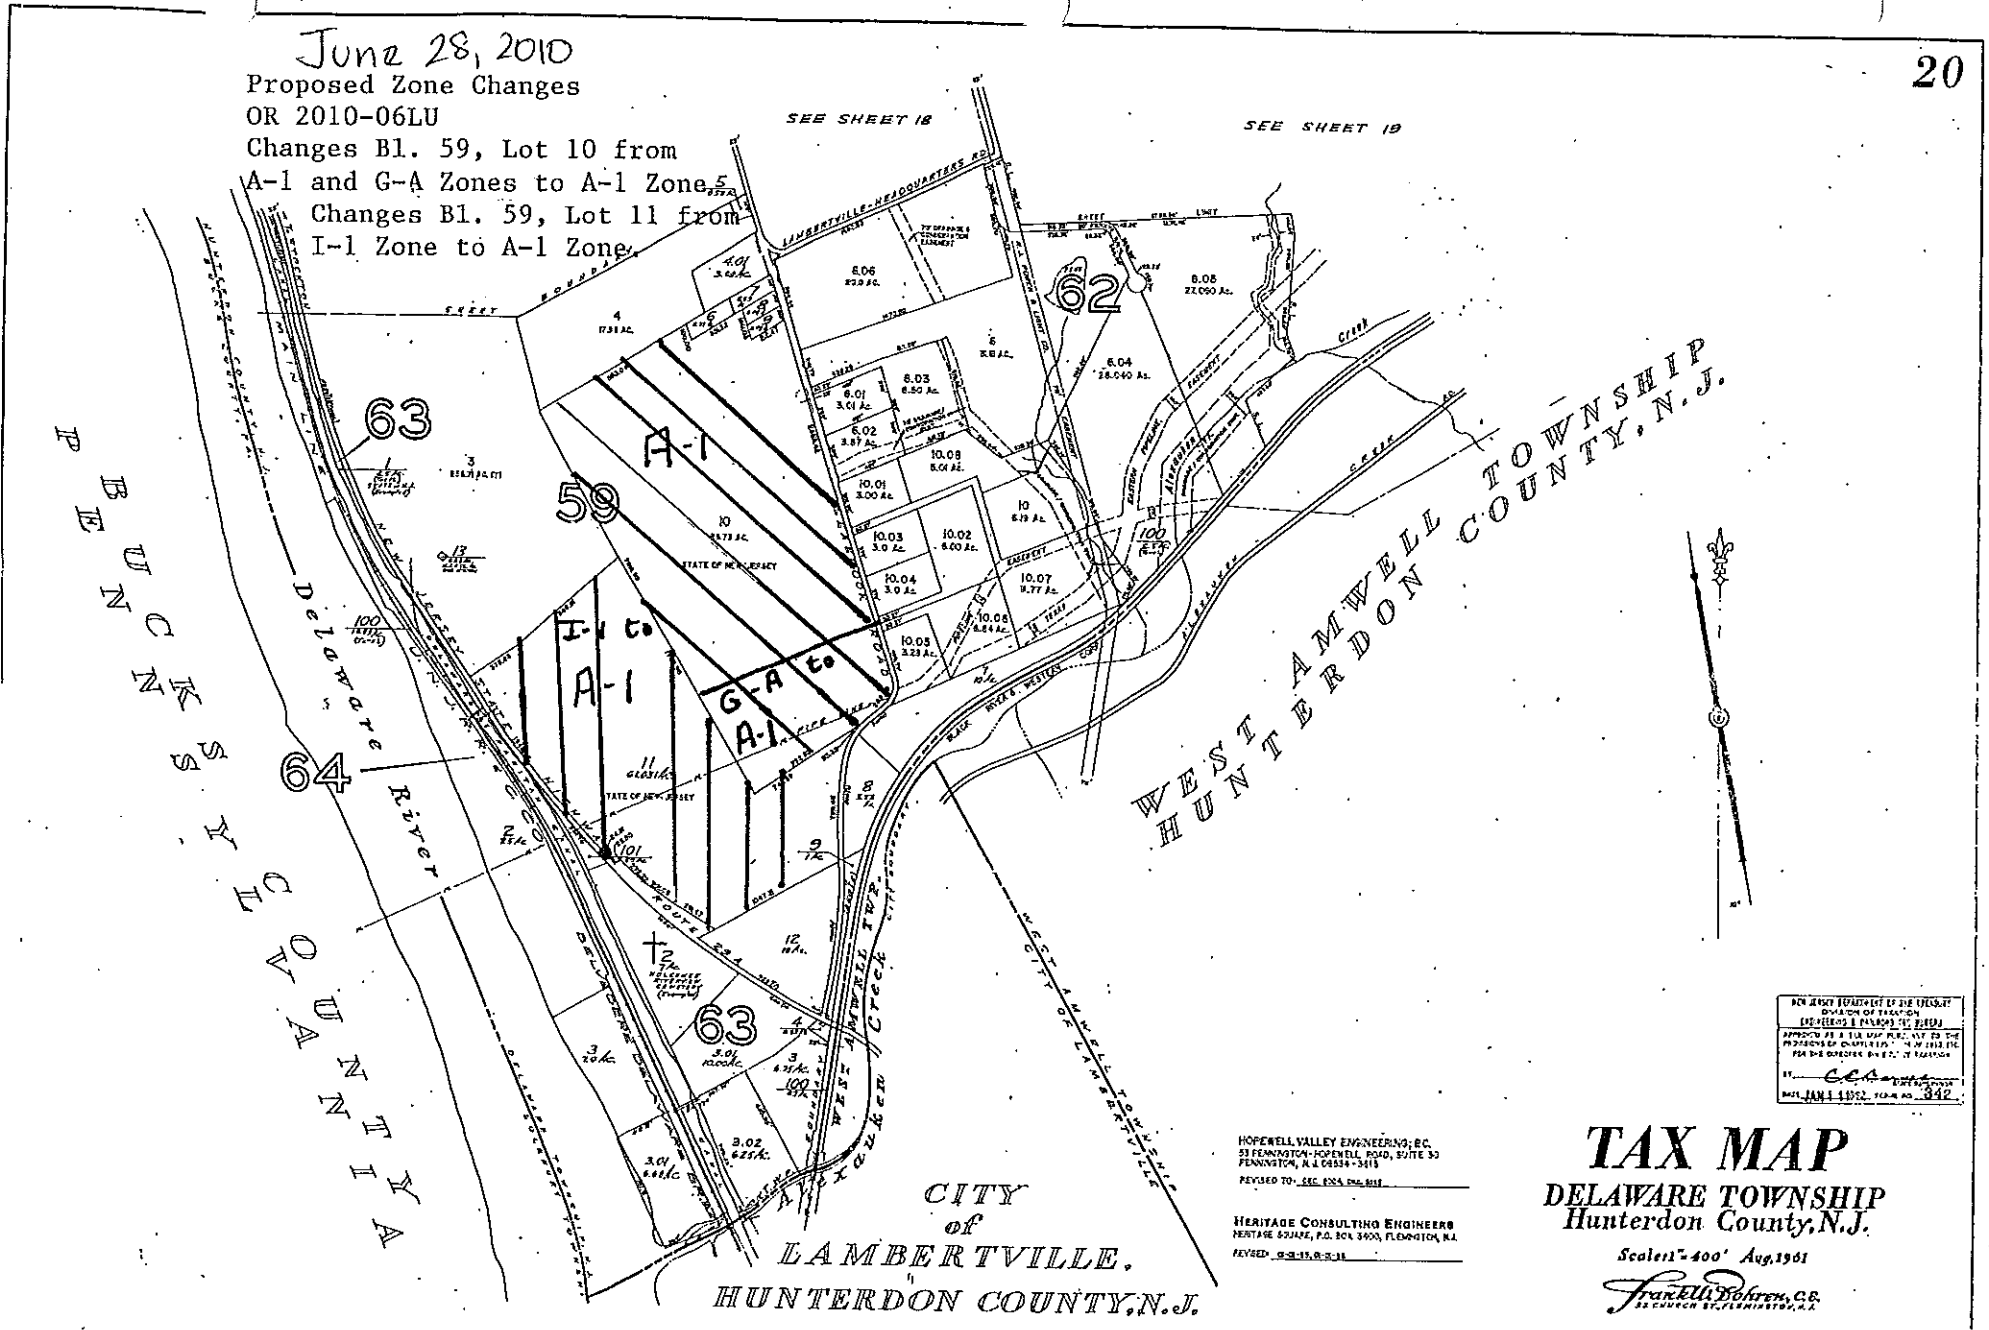

FOR THE TOWNSHIP OF DELAWARE
 DIVISION OF TAXATION
 DELAWARE & PENNSYLVANIA
 APPROVED AS A TRUE AND CORRECT COPY TO THE
 RECORDS OF DELAWARE COUNTY, N.J. BY THE
 FOR THE DIRECTOR OF TAXATION
 BY: *C. C. C.*
 DATE: JAN 1 1972, 10:00 AM, 342

HOPWELL VALLEY ENGINEERING, PC
 53 PENNINGTON-HOPWELL ROAD, SUITE 30
 PENNINGTON, N.J. 08854-3415
 REVISED TO: SEC. ENA 06/01/11

HERITAGE CONSULTING ENGINEERS
 HERITAGE SQUARE, P.O. BOX 3000, FLEMINGHAM, VA
 REVISED TO: SEC. ENA 06/01/11

CITY
 of
 LAMBERTVILLE.
 HUNTERDON COUNTY, N.J.

TAX MAP
 DELAWARE TOWNSHIP
 Hunterdon County, N.J.
 Scale 1" = 400' Aug. 1961
Franklin Doherty, C.E.
 22 EDGEMOOR ST., FLEMINGHAM, N.J.